




**Bebyggelsesprocent:**

Bygning 1	= 124,0 m <sup>2</sup>
Bygning 2	= 63,0 m <sup>2</sup>
Bygning 3	= 24,0 m <sup>2</sup>
Kold hal 4	= 72,0 m <sup>2</sup>
	283,0 m <sup>2</sup>
283/4590*100=	6,1 %

**Kold Hal**


Projekt	OMI	OMI	OMI	OMI	OMI
Skøringen Øst					
4660 store heddinge					
Matr. nr.					
Emne					
Situationsplan					
	Sag				
	Format	A3			
	Version				
	Tegn	Emil			
	Kontrol	-			
	Dato	01/05/26			
	Skala	1 : 500			
	Tegning				



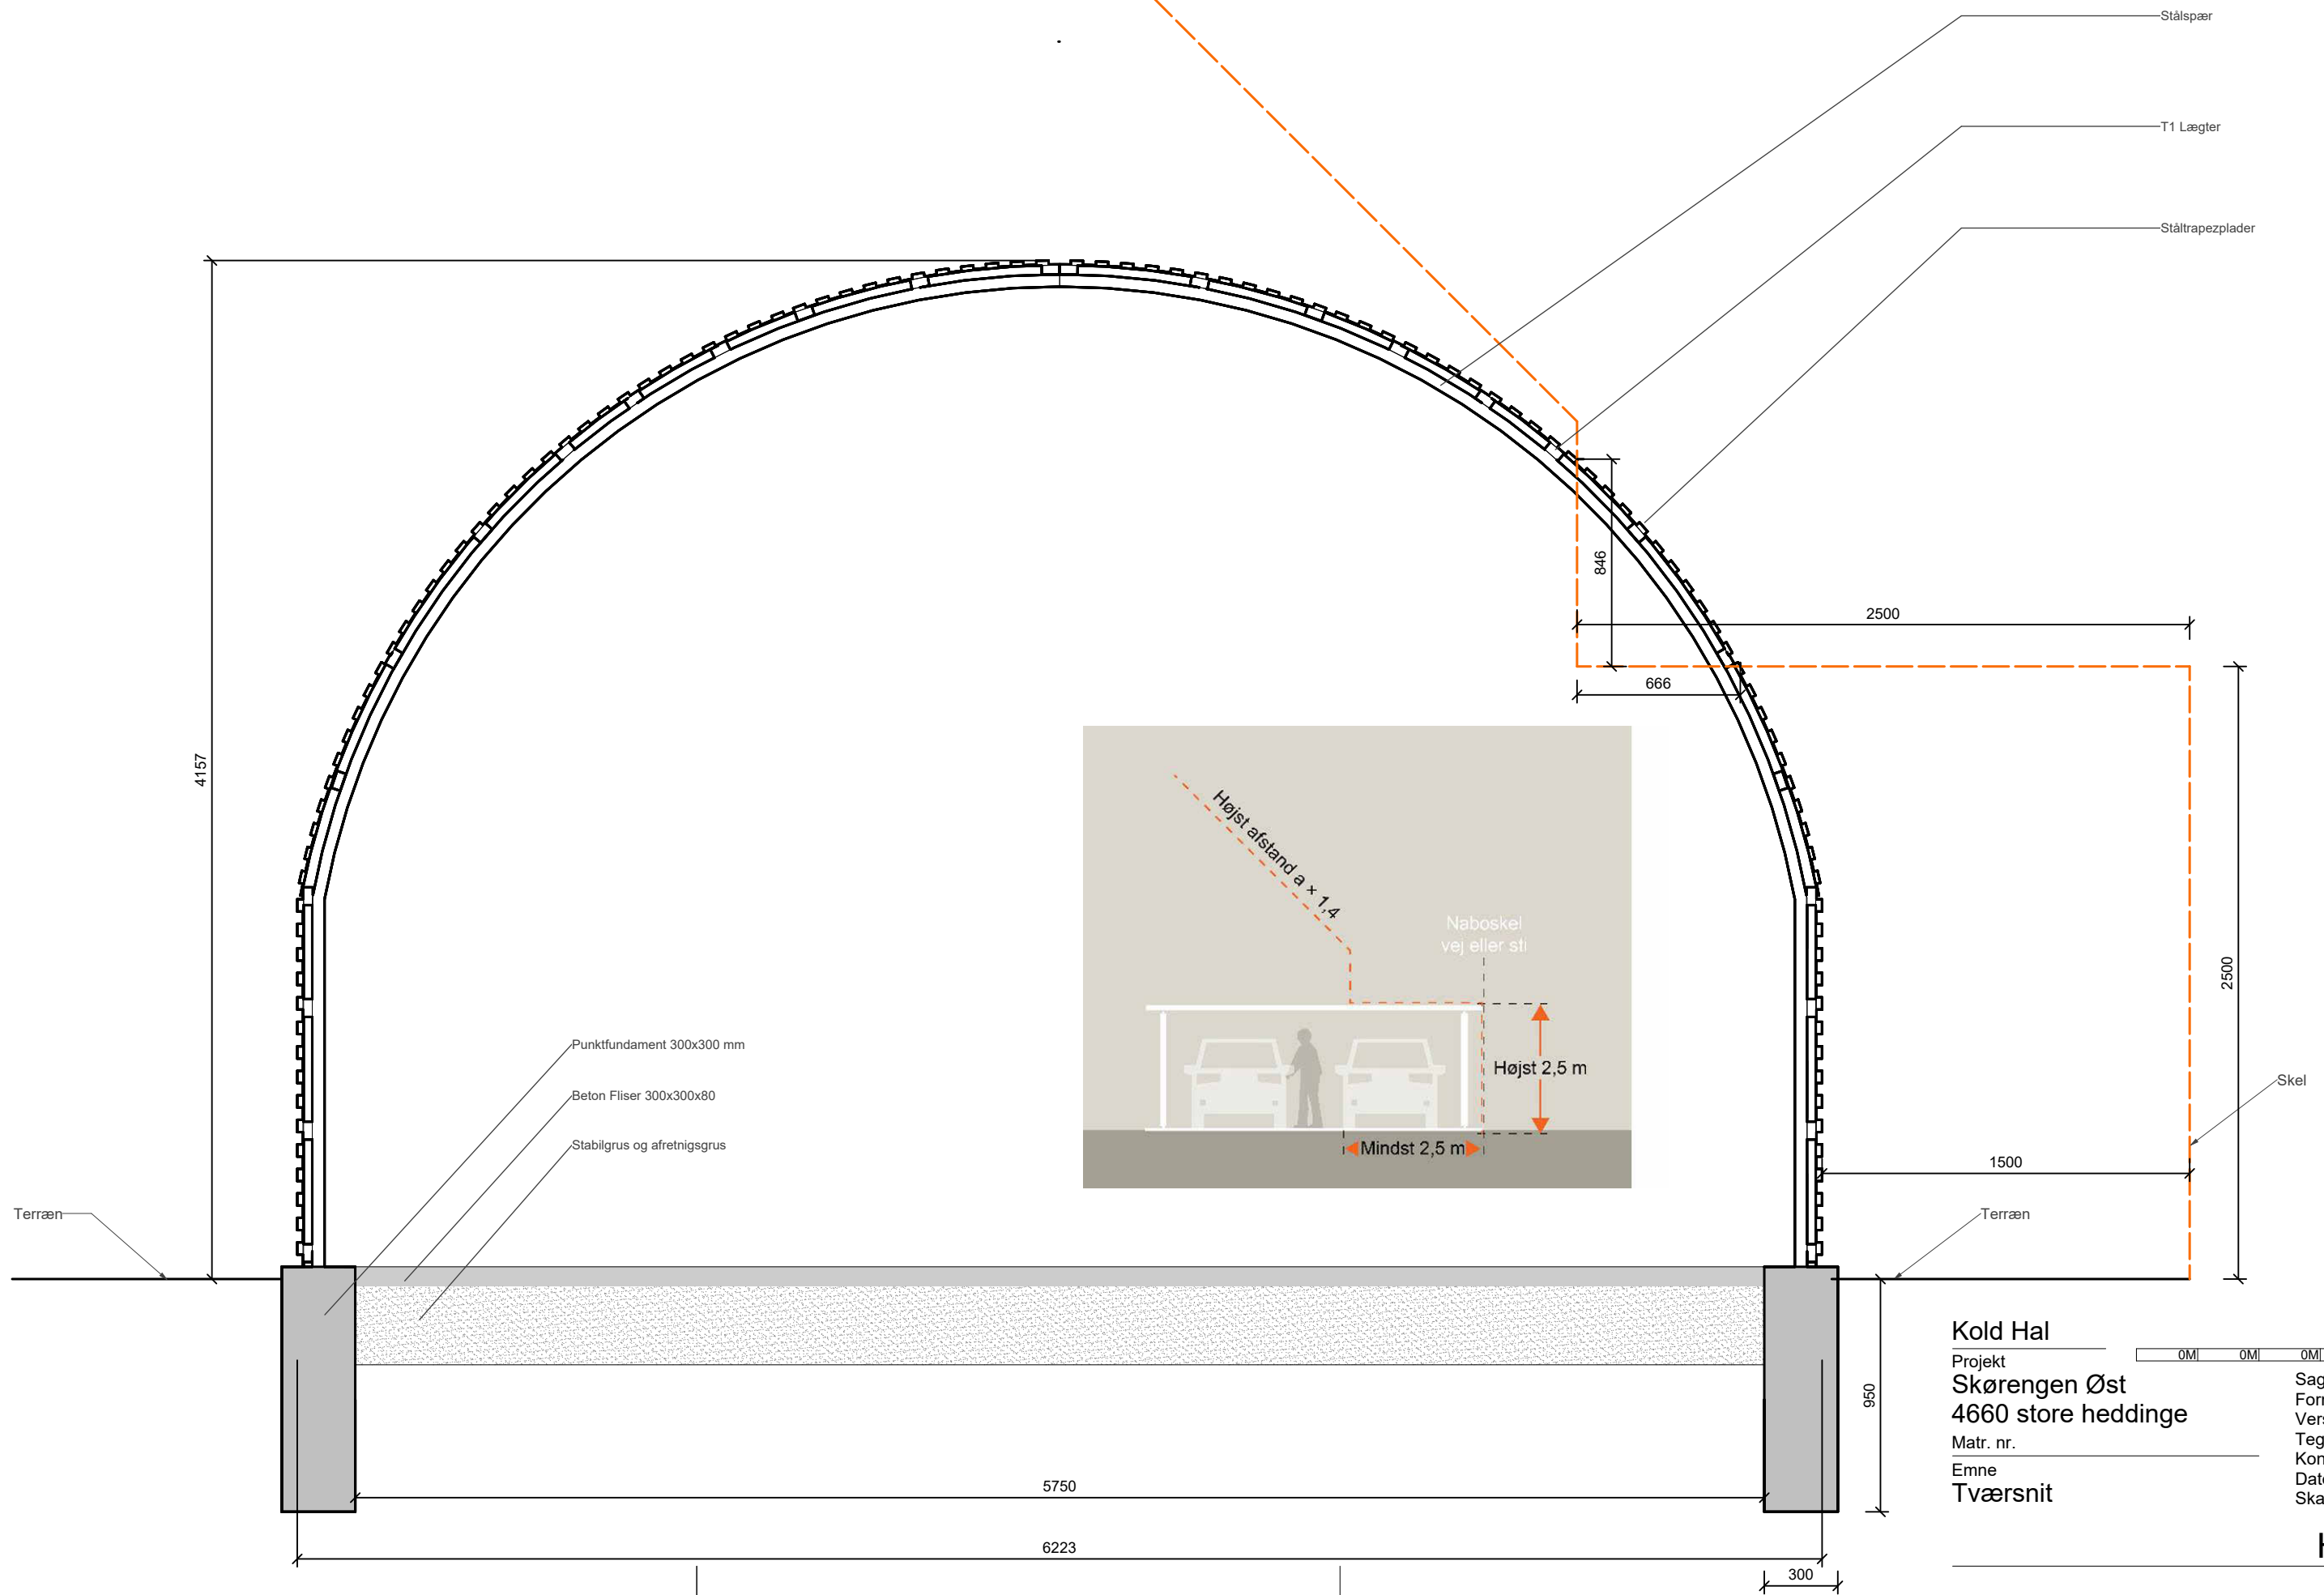

Kold Hal		OMI	OMI	OMI	OMI	OMI
Projekt	Skøringen Øst					
	4660 store heddinge					
Matr. nr.						
Emne	Tværsnit					
		Sag	Format	Version	Tegn	Kontrol
			A3		Emil	-
		Dato	01/05/26	Skala	1 : 25	Tegning
						H3_N01



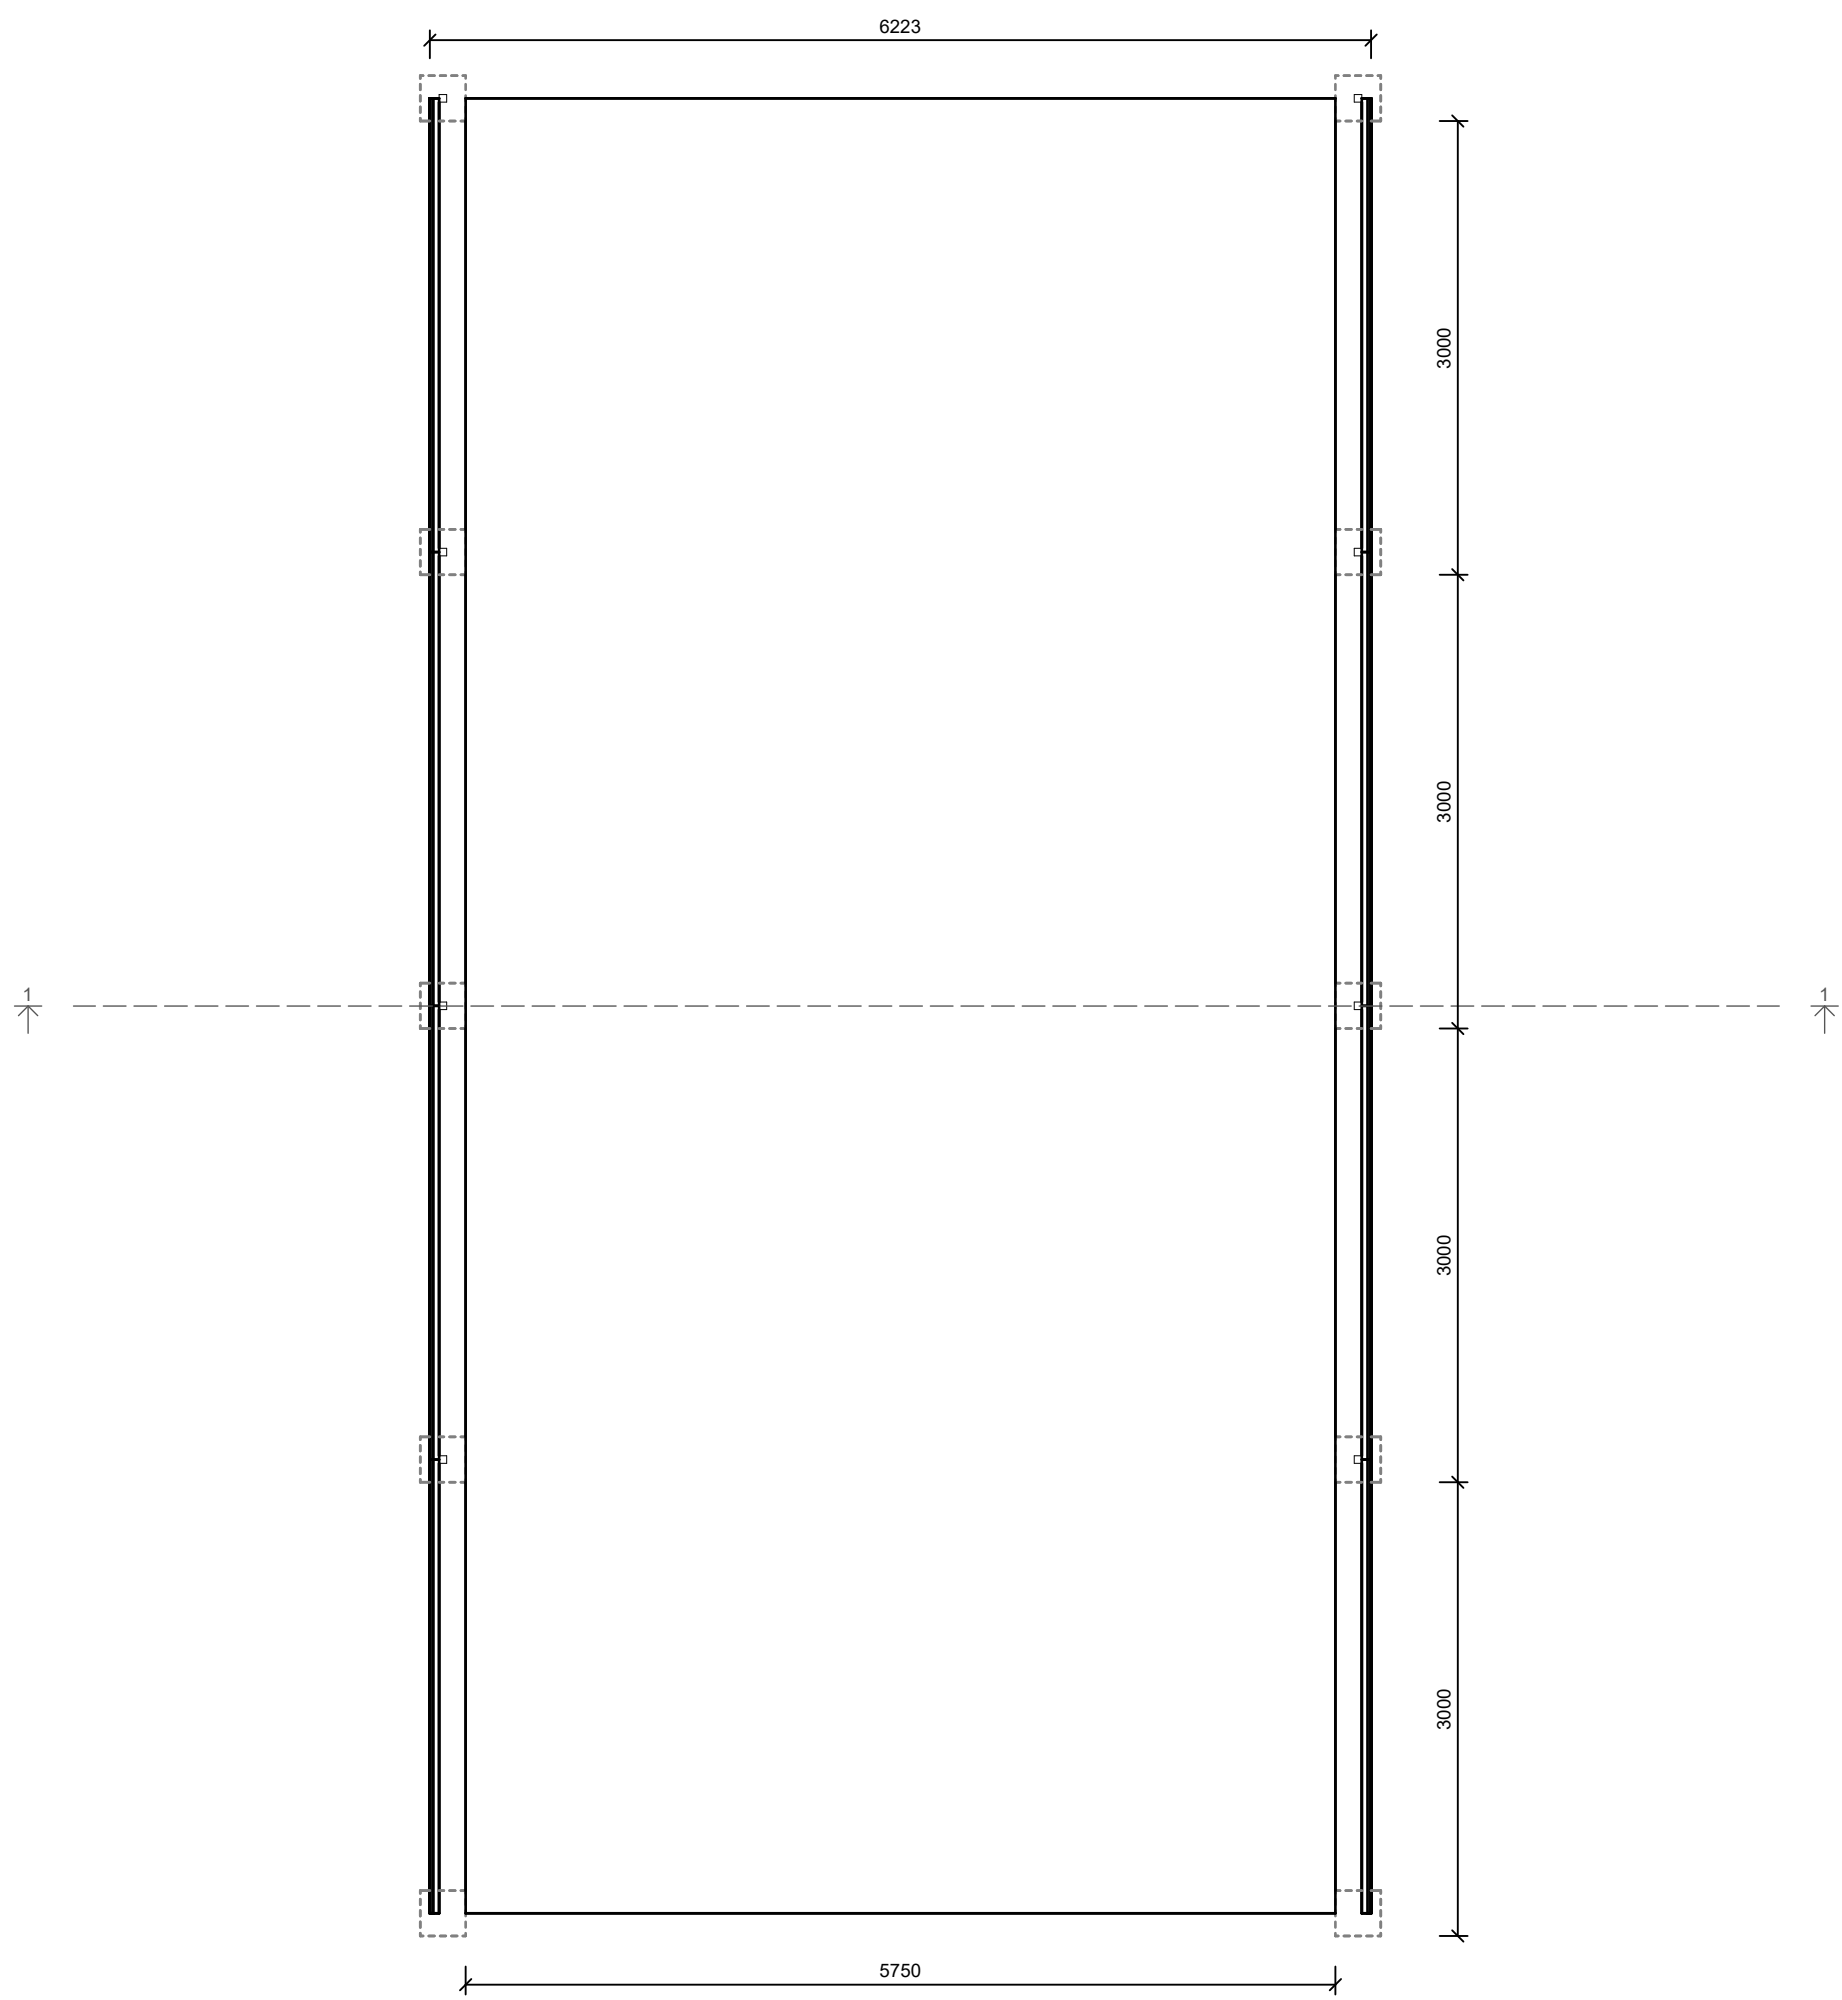

Kold Hal

Projekt	OMI	OMI	OMI	OMI	OMI
Skøringen Øst					
4660 store heddinge					
Matr. nr.					
Emne					
Level 1					
	Sag				
	Format				A3
	Version				
	Tegn				Emil
	Kontrol				-
	Dato				01/05/26
	Skala				1 : 50
	Tegning				